


【資料1】岩瀬中央公民館 案内図

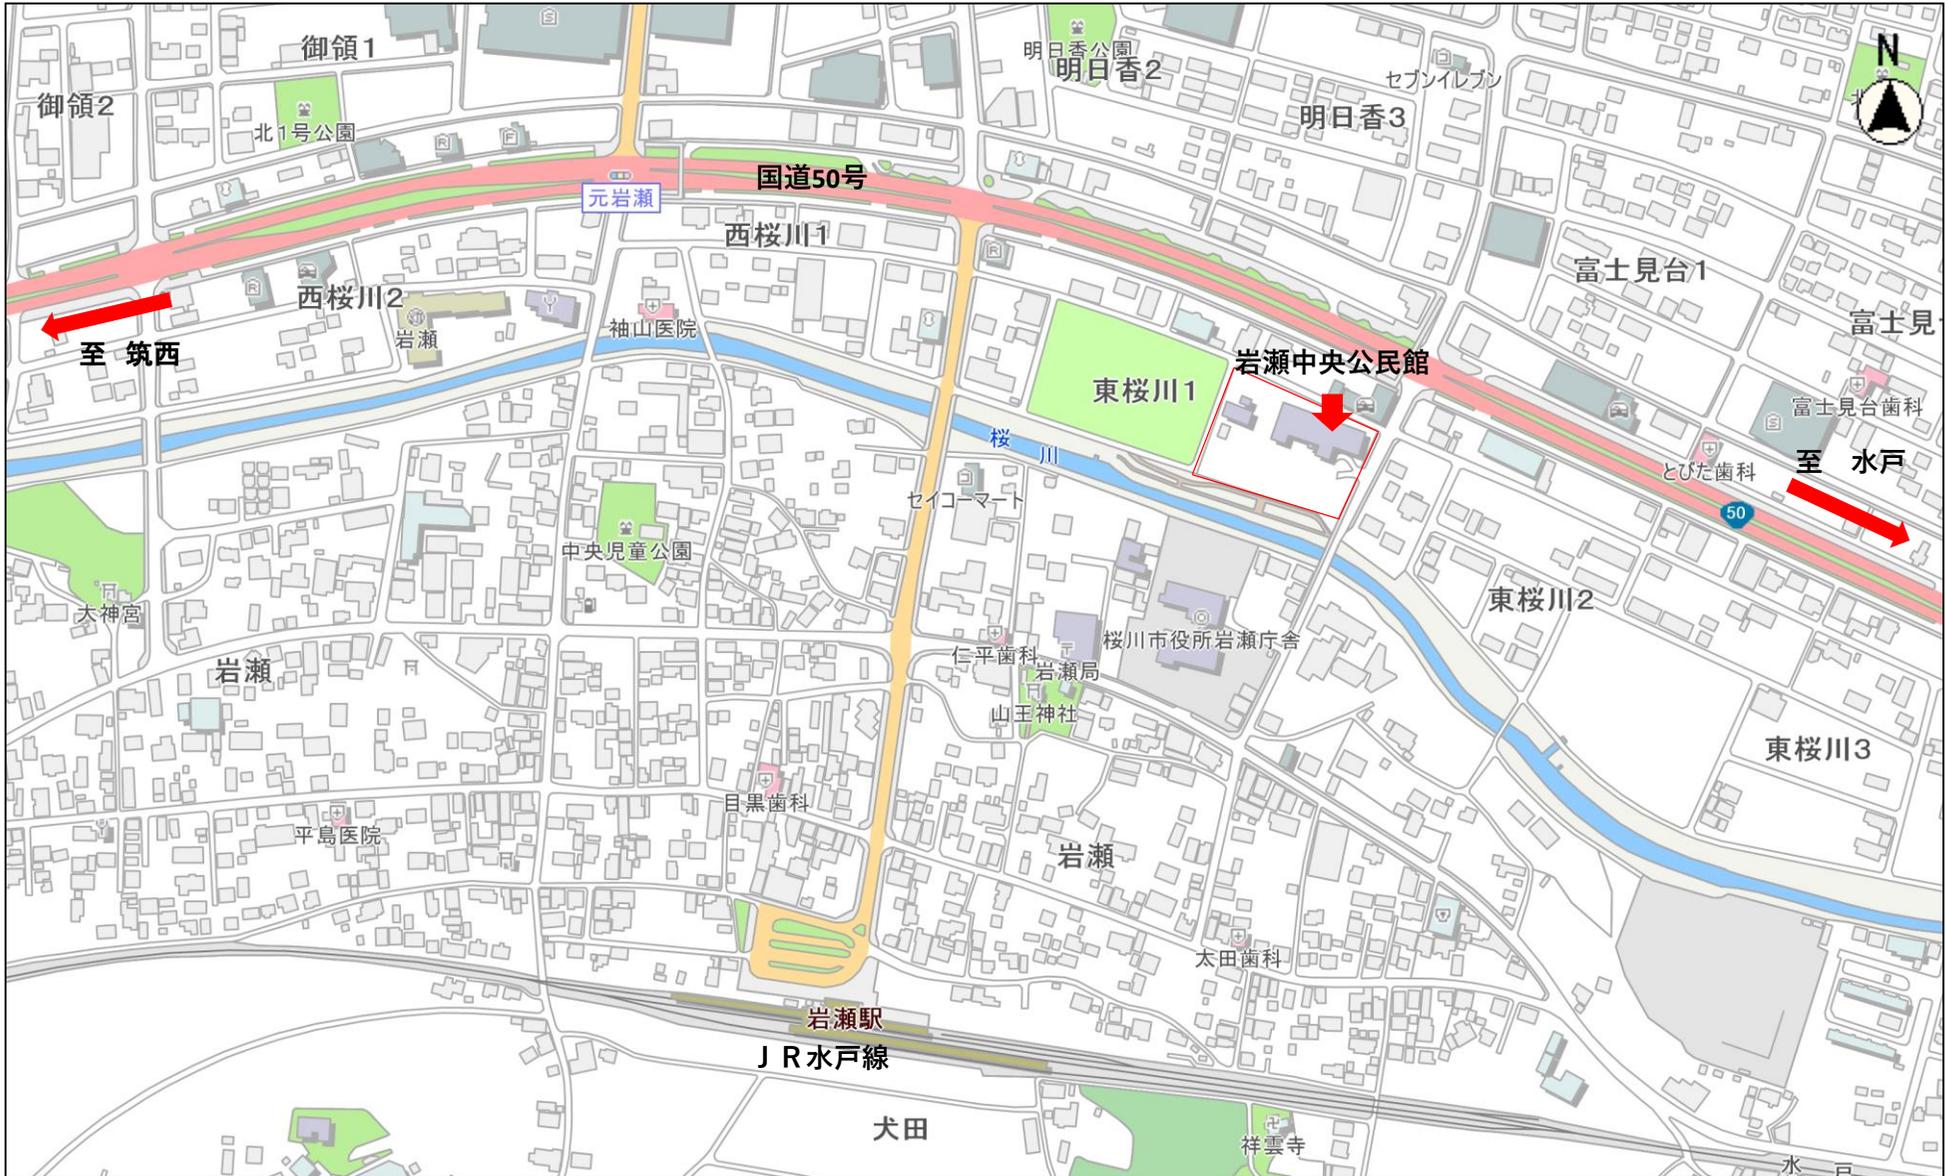

縮尺 1 : 5000
100 50 0 100

【資料2】岩瀬中央公民館 敷地平面図

